

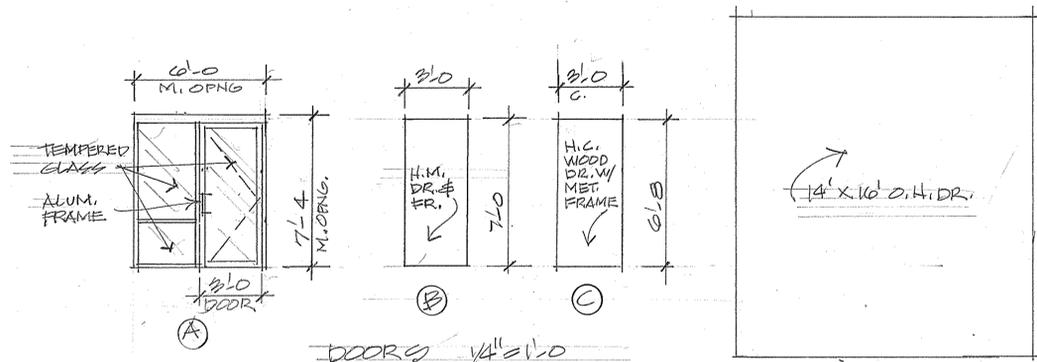
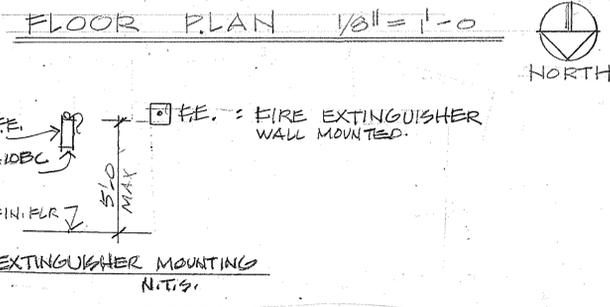
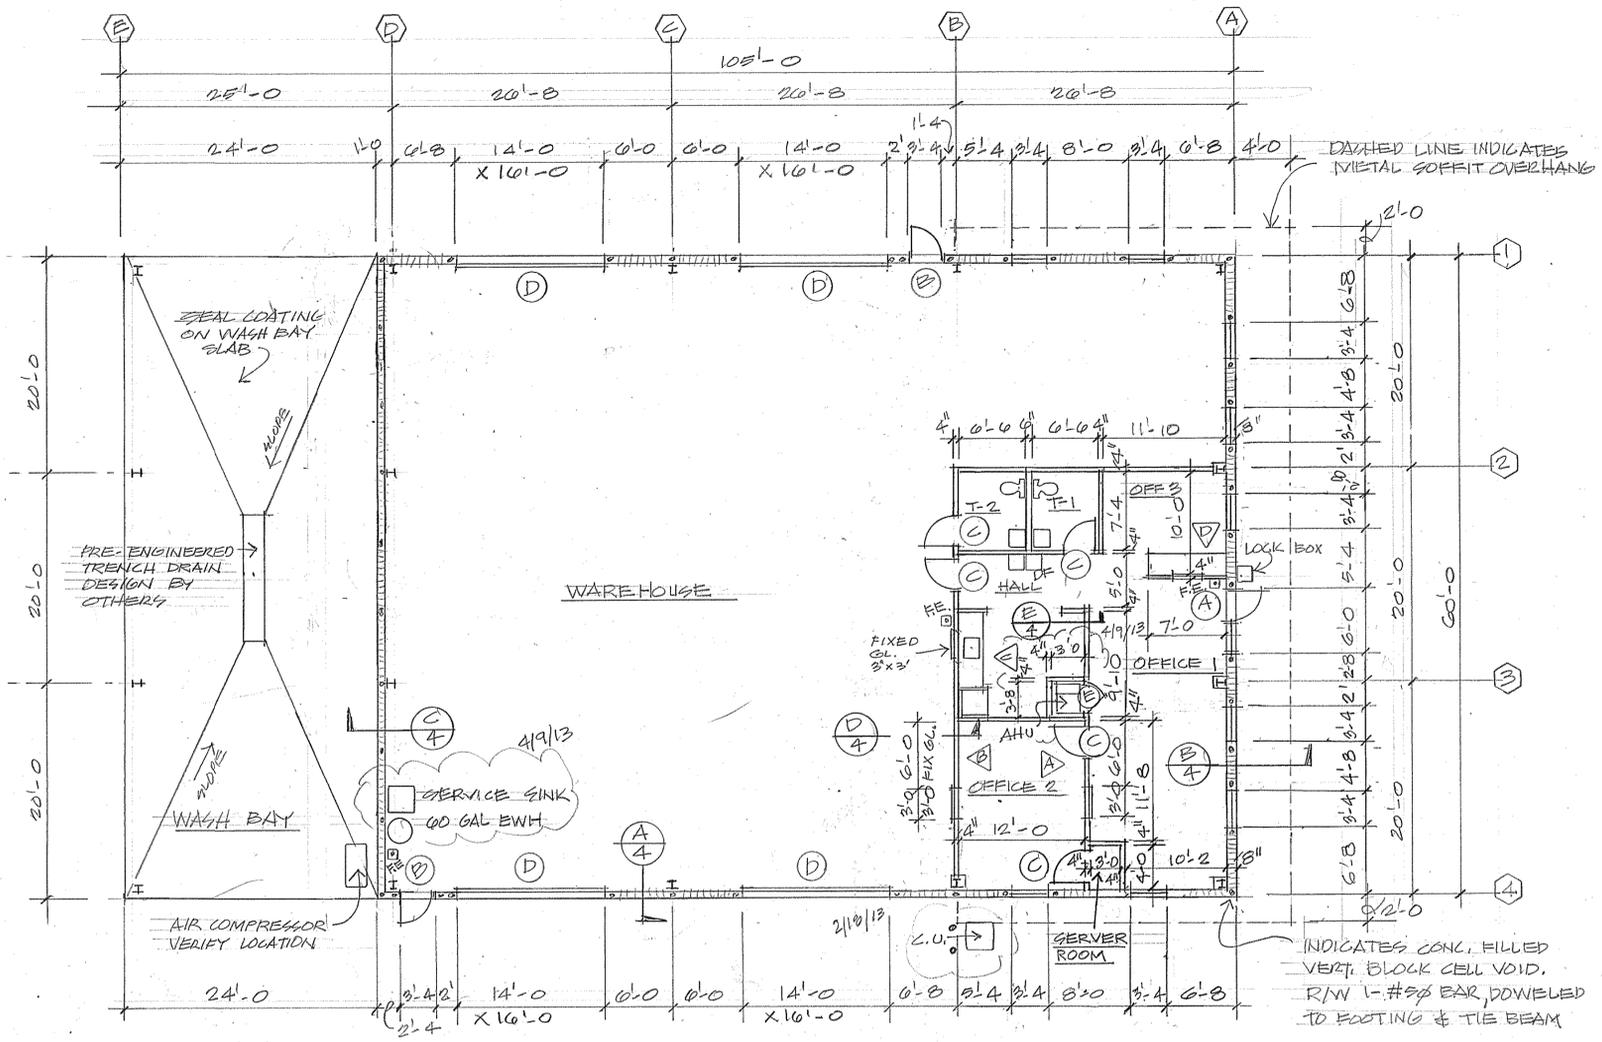
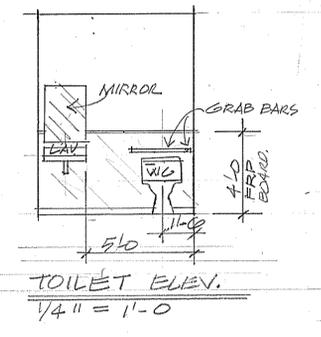
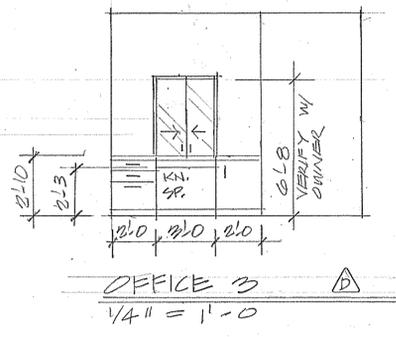
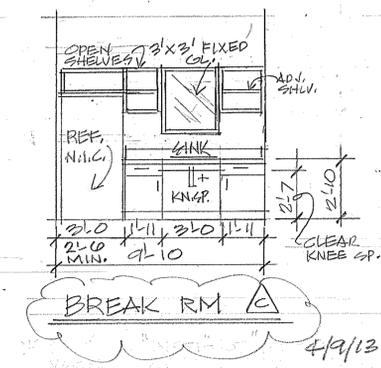
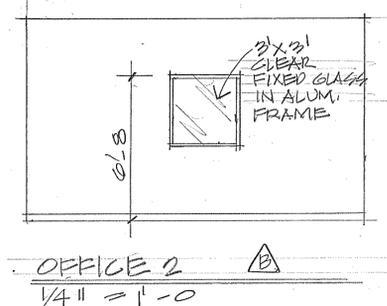


ROOM FINISH SCHEDULE					
ROOM	FLOOR	BASE	WALLS	CEILING	REMARKS
OFFICE 1	CARPET	VINYL	DRYWALL	2X2 ACTILE	
OFFICE 2					
OFFICE 3					
BREAK	VC TILE				
HALL					
TOILET 1					4" FRP BOARD WAINS.
TOILET 2					4" FRP BOARD WAINS.
WHS	CONCRETE	NONE	EXPOSED	EXPOSED	
SERVER RM	CARPET	VINYL	DRYWALL	2X2 ACTILE	
AHU RM	CONCRETE	VINYL	DRYWALL	2X2 ACTILE	

ALL FINISH MATERIALS SELECTED BY OWNER.  
 ALTERNATE FINISH TO CARPET: VINYL COMPOSITION TILE  
 VC TILE: VINYL COMPOSITION TILE  
 FRP BOARD: REINFORCED FIBERGLASS PANEL BOARD, W/EDGE TRIM.  
 SERVER RM. SHELVING BY OTHERS

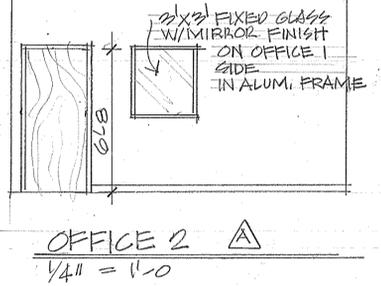

HARDWARE SELECTED BY OWNER  
 ALL LOCKSETS SHALL HAVE HANDICAP ACCESSIBLE, LEVER HANDLES

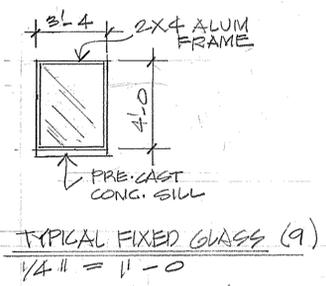

REVISED  
 2/18/13  
 3/5/13  
 4/9/13

HERBERT L. BANKS, ARCHITECT FLA. REG. 4313	HERBERT L. BANKS ARCHITECT, P.A. WILSHIRE PLAZA WILSHIRE BLVD., SUITE 232 CASSELBERRY, FL 32707 TEL: 407-678-7745 FAX: 407-678-1242	BUILDING FOR ERONTOS SKYLIFT, INC. TAFT CO, ORANGE COUNTY, FLORIDA
DATE	JOB NO. 1304	DATE 1/15/13
		SHEET 3 OF 8